


**FIREHOUSE
 #4**

1530 SANSON ST.
 PHILADELPHIA, PA 19107


**Existing
 Floor Plans**

DATE	DRAWN BY
08.16.2006	JBB
ANNO UNDO	DATE
1530 Sanson St.	11/17/06
ATV-dmg	

COPYRIGHT 2006
 JKROLLER ARCHITECTS
 ALL RIGHTS RESERVED

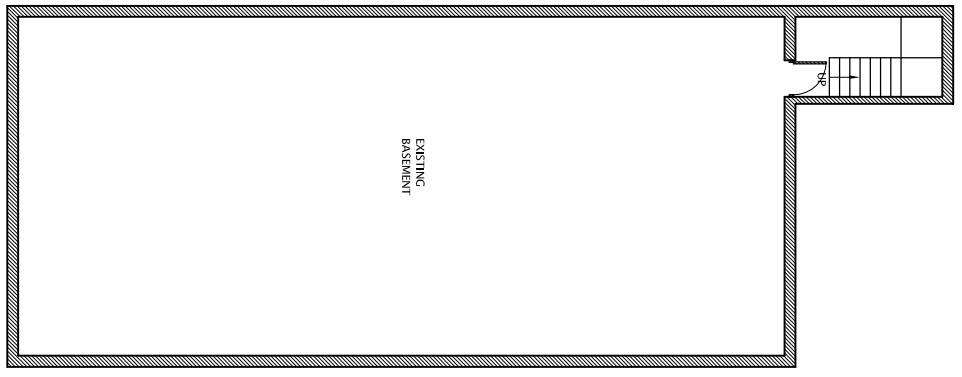


1 EXISTING BASEMENT
 A1.1E SCALE: 1/8" = 1'-0"

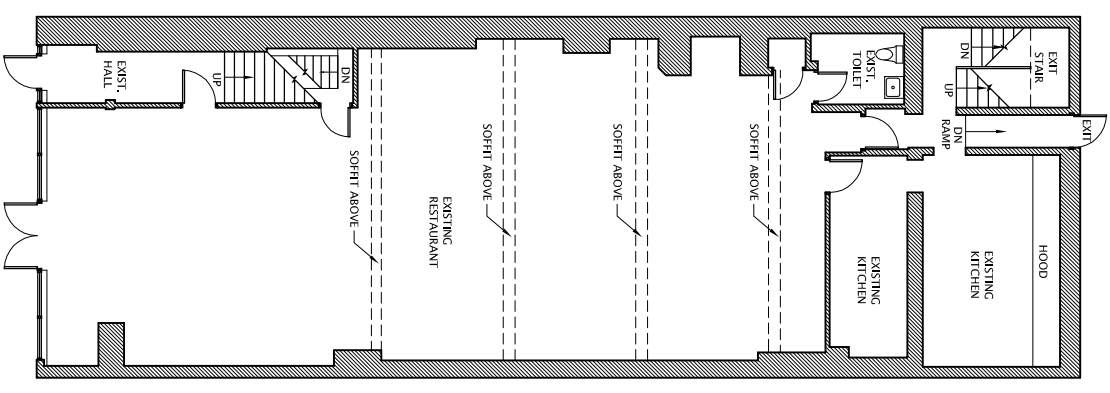


2 EXISTING FIRST FLOOR PLAN
 A1.1E SCALE: 1/8" = 1'-0"

EXISTING SQUARE FOOTAGE
2,700 SQ. FT.

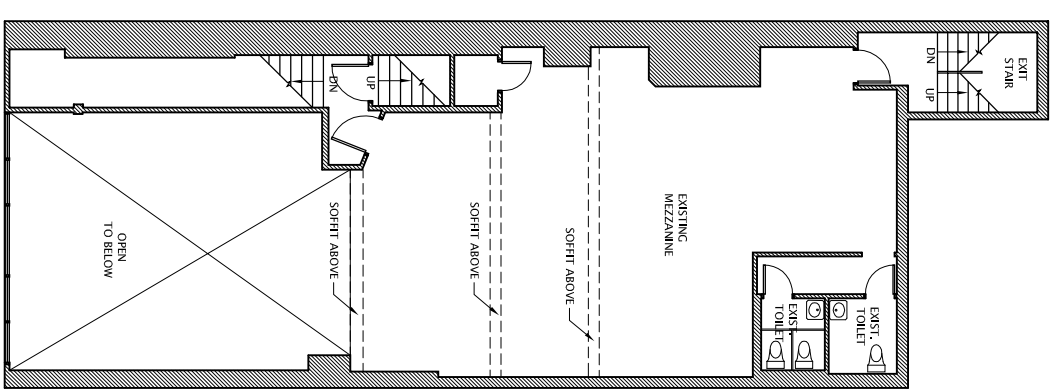


3 EXISTING MEZZANINE
 A1.1E SCALE: 1/8" = 1'-0"

EXISTING SQUARE FOOTAGE
1,553 SQ. FT.

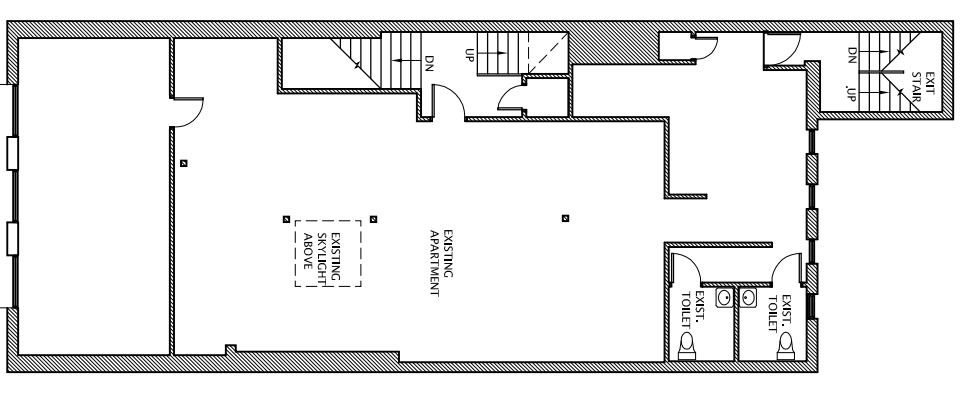

4 EXISTING SECOND FLOOR PLAN
 A1.1E SCALE: 1/8" = 1'-0"

EXISTING SQUARE FOOTAGE
2,202 SQ. FT.

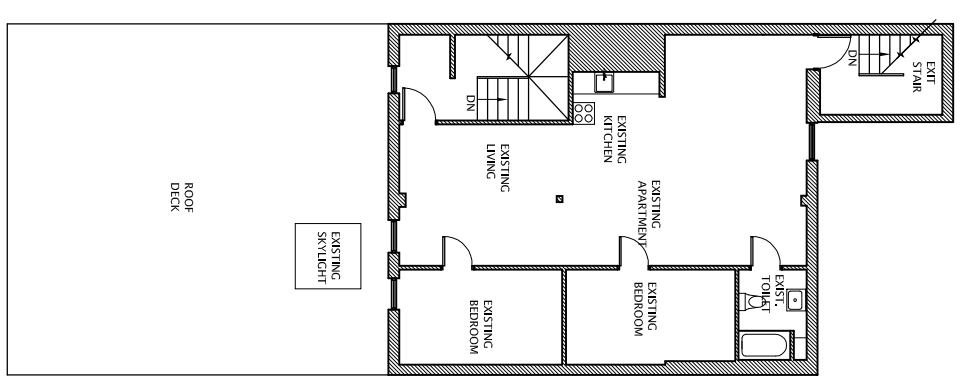

5 EXISTING THIRD FLOOR PLAN
 A1.1E SCALE: 1/8" = 1'-0"

EXISTING SQUARE FOOTAGE
1,181 SQ. FT.